

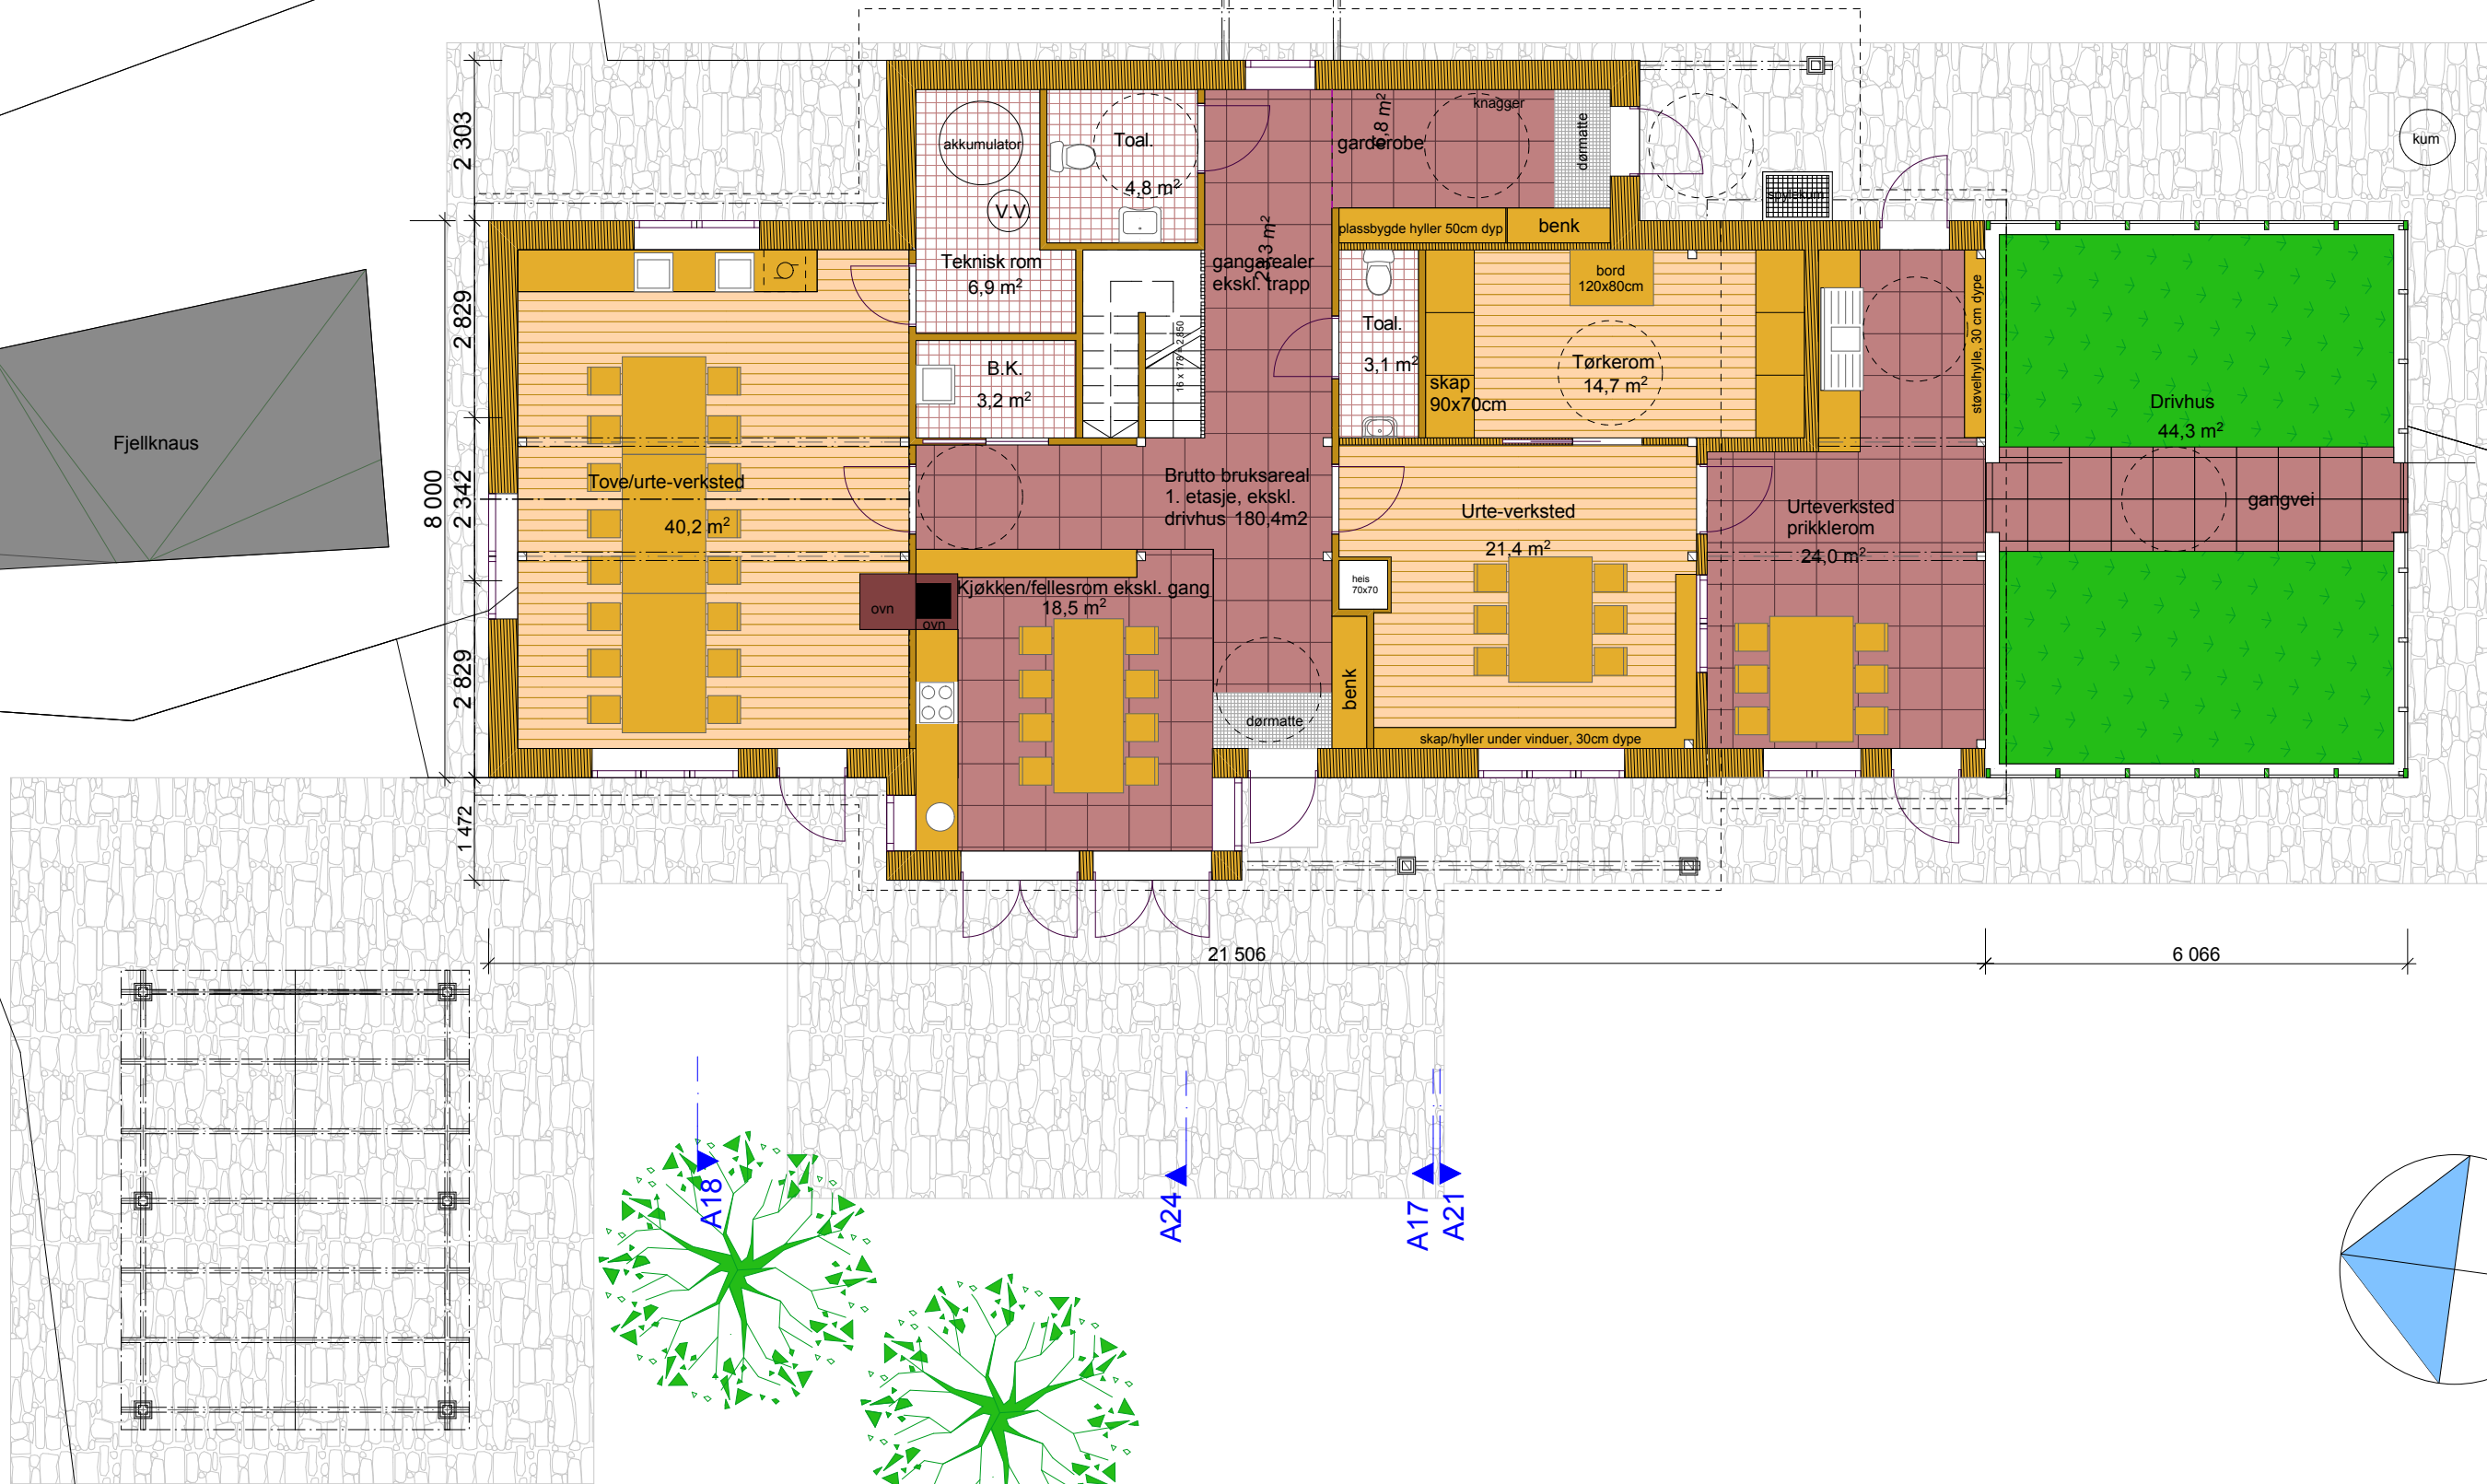
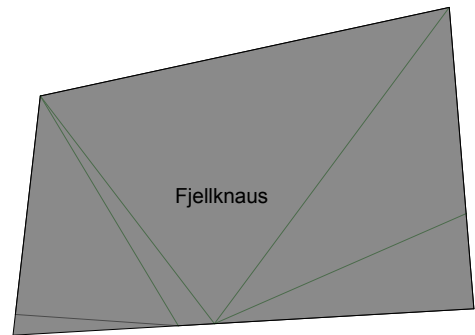


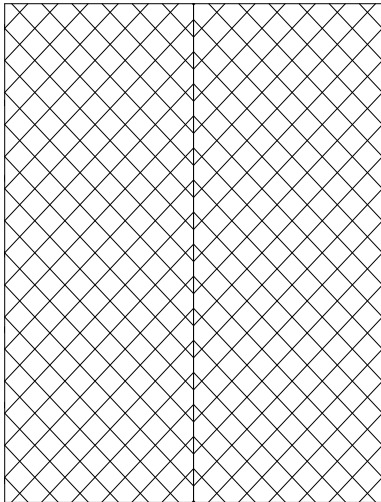


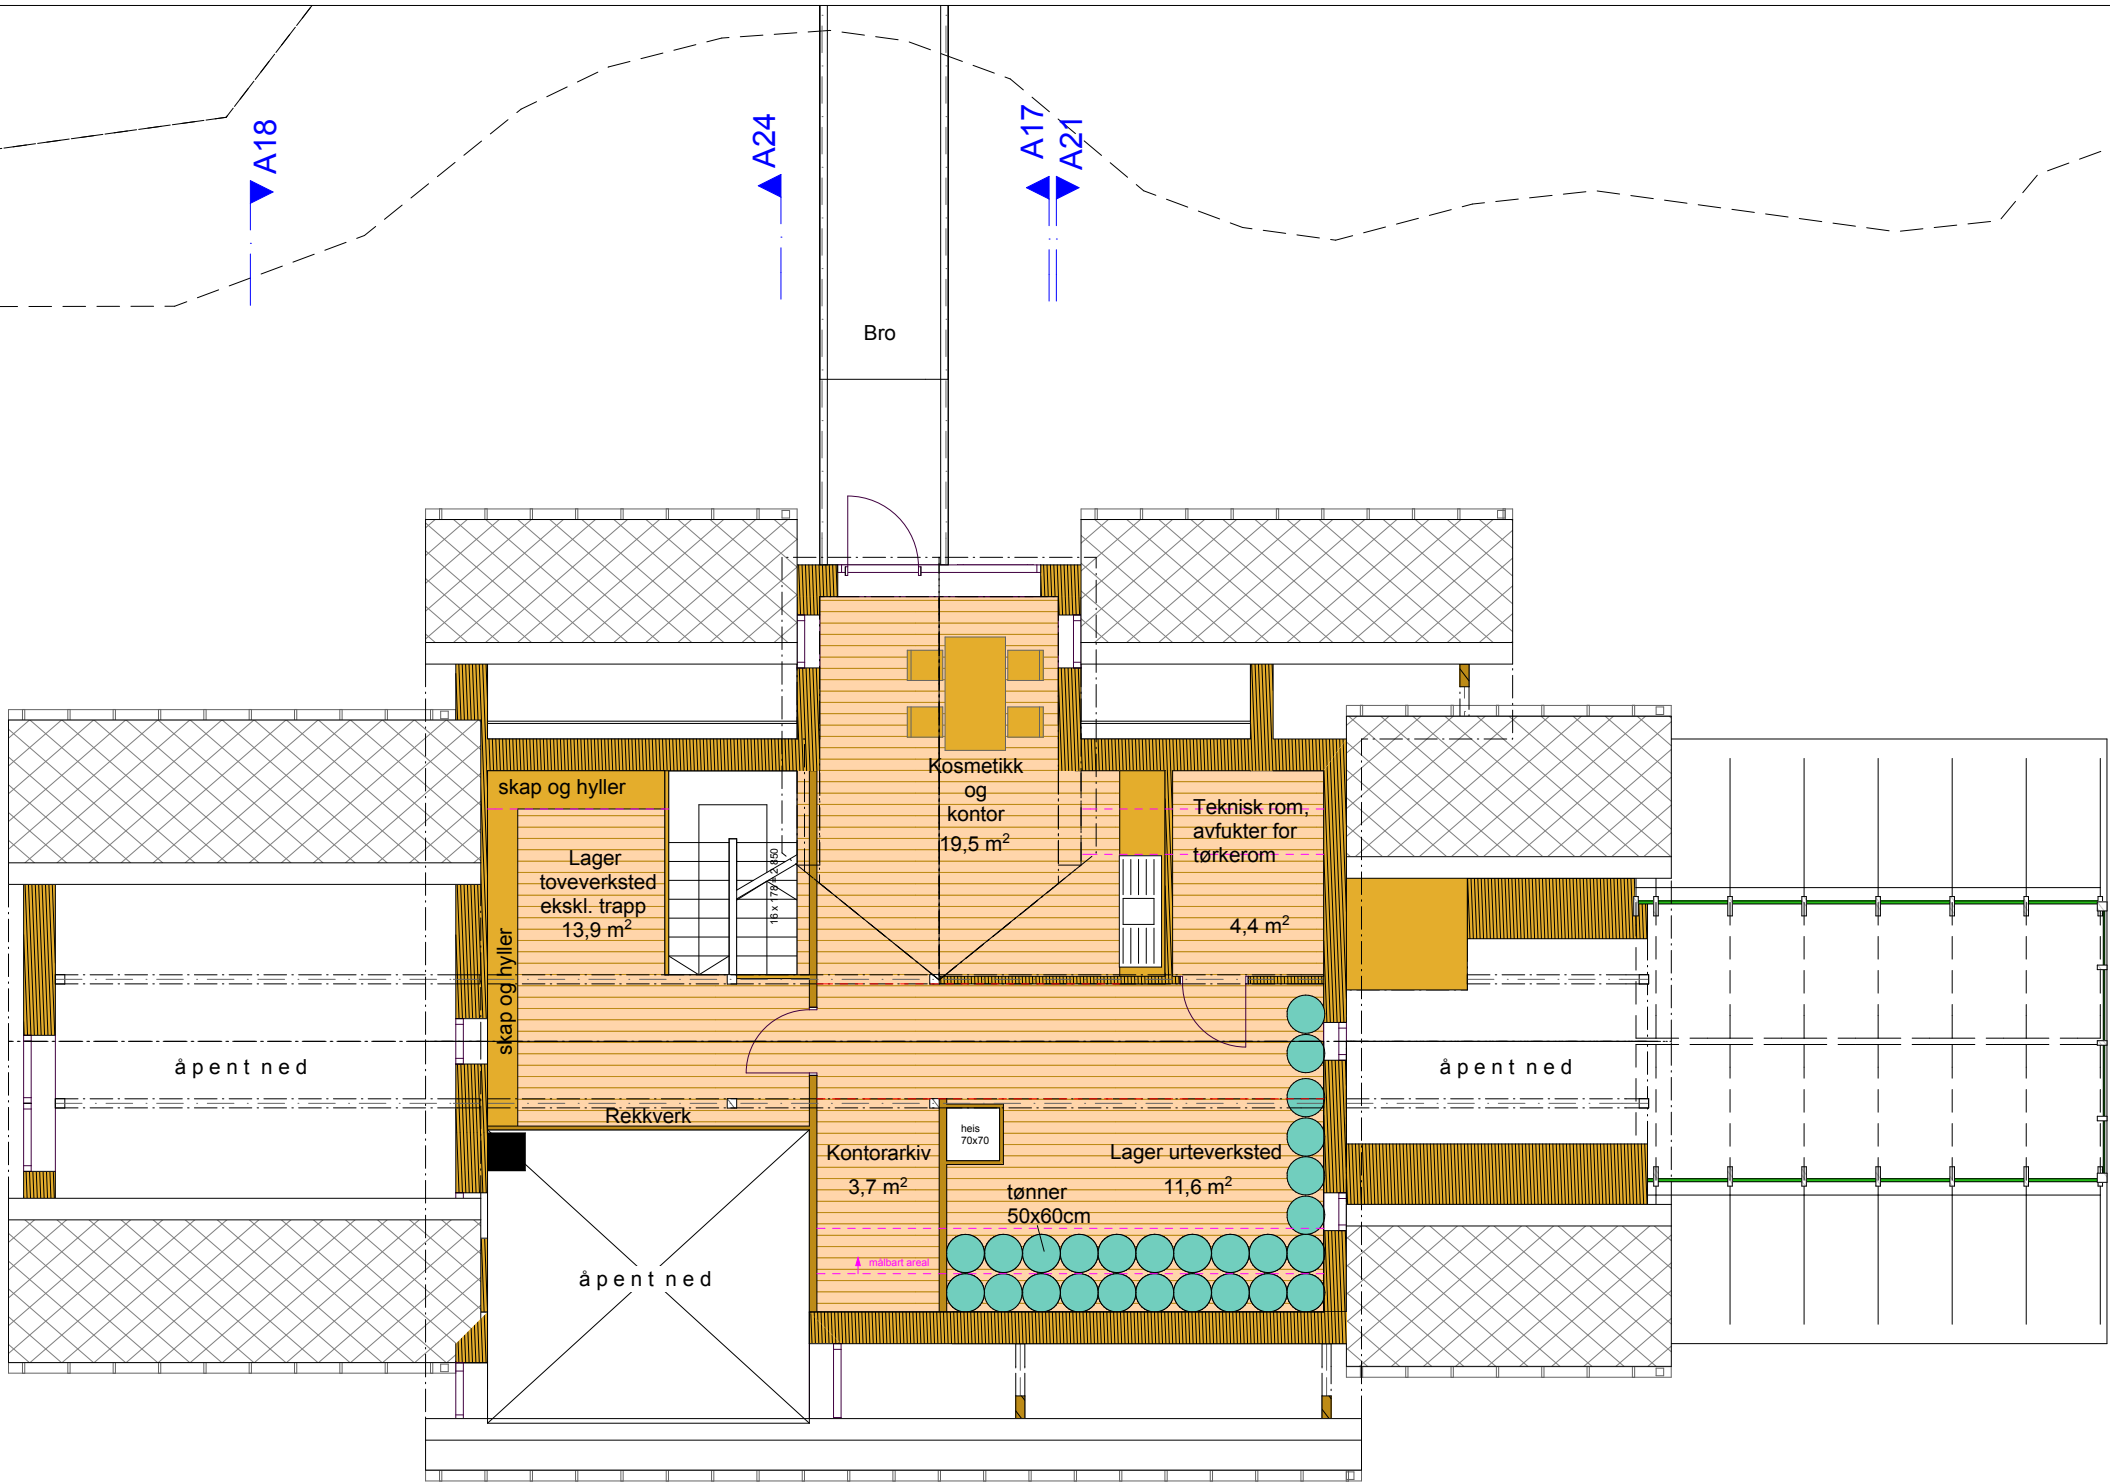

Urte og -toveverkstedet

Loftsetasje


1:100

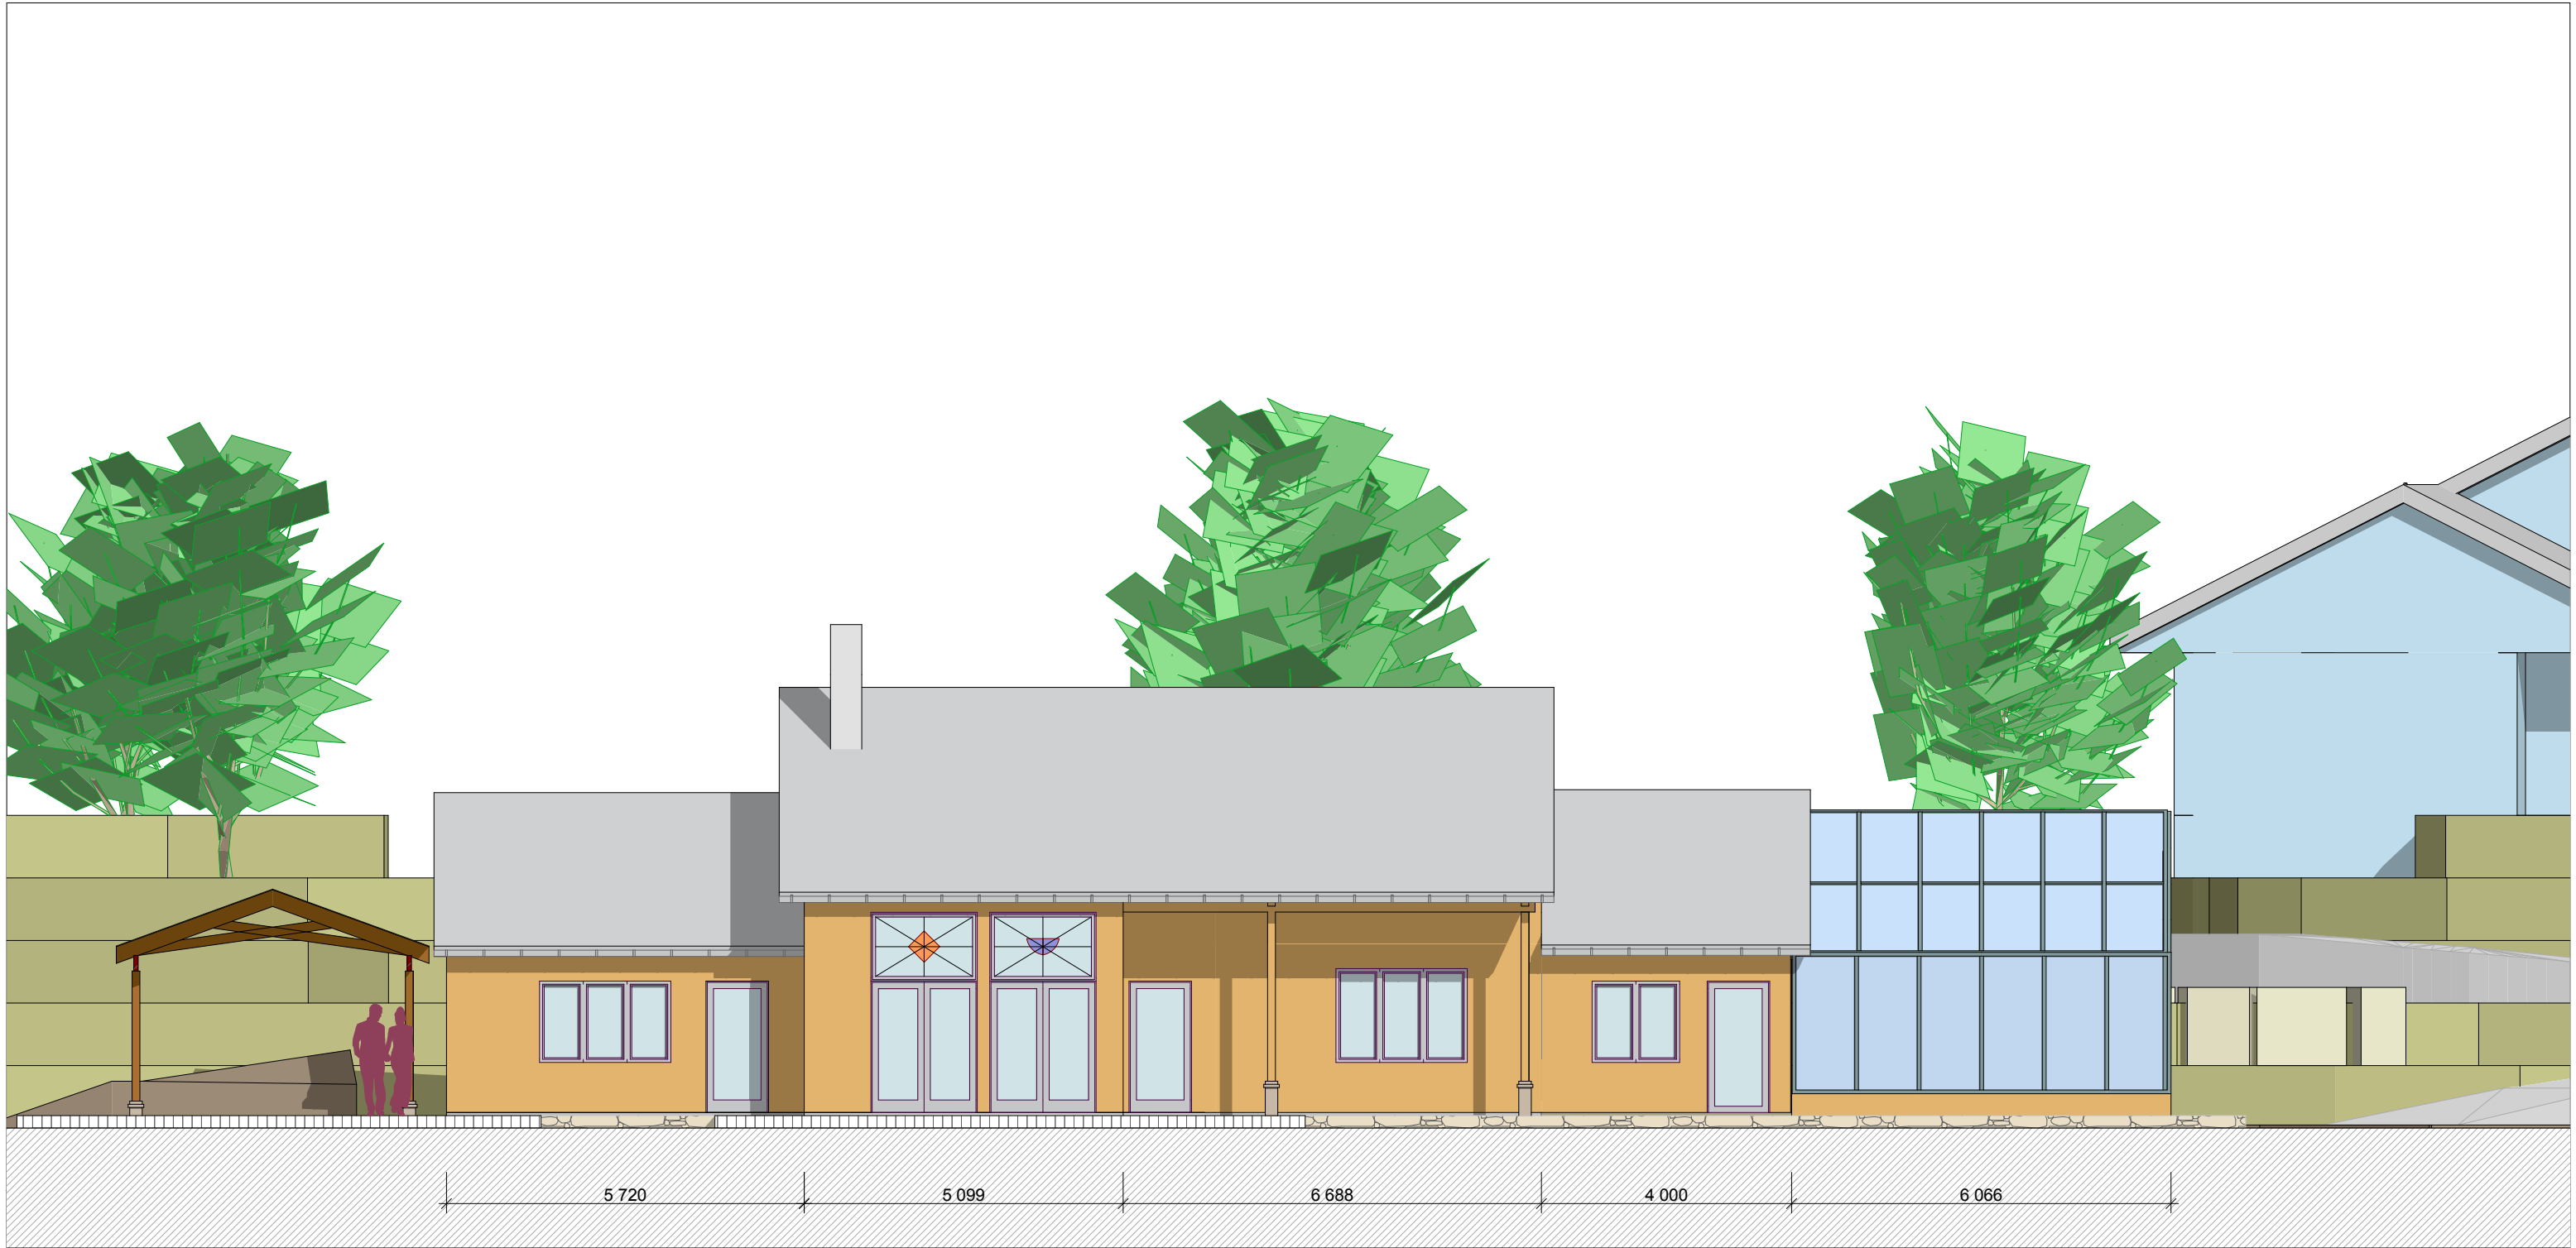

Urte og -toveverkstedet

Fasade vest


1:100

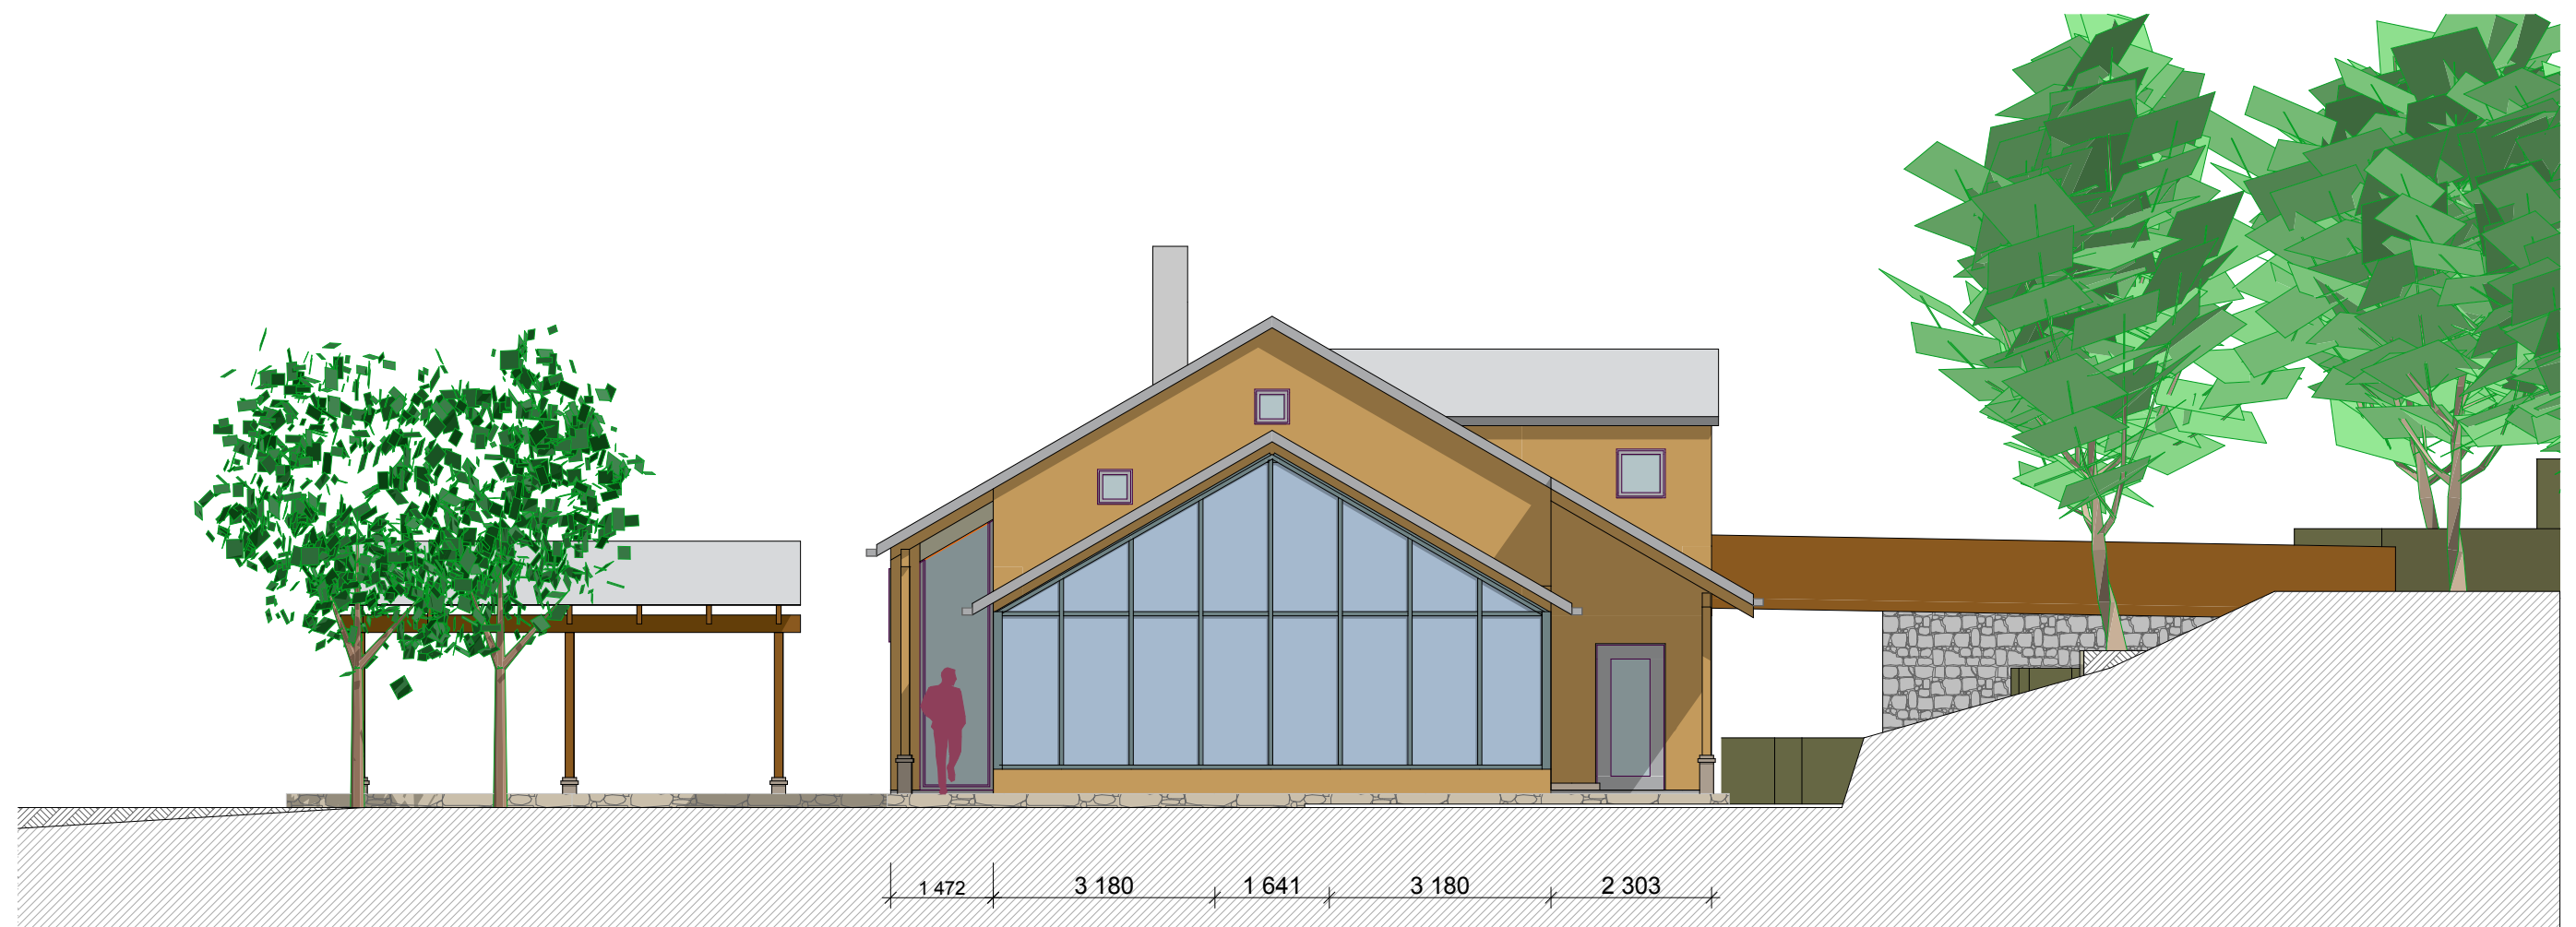

Urte og -toveverkstedet

Fasade

1:100

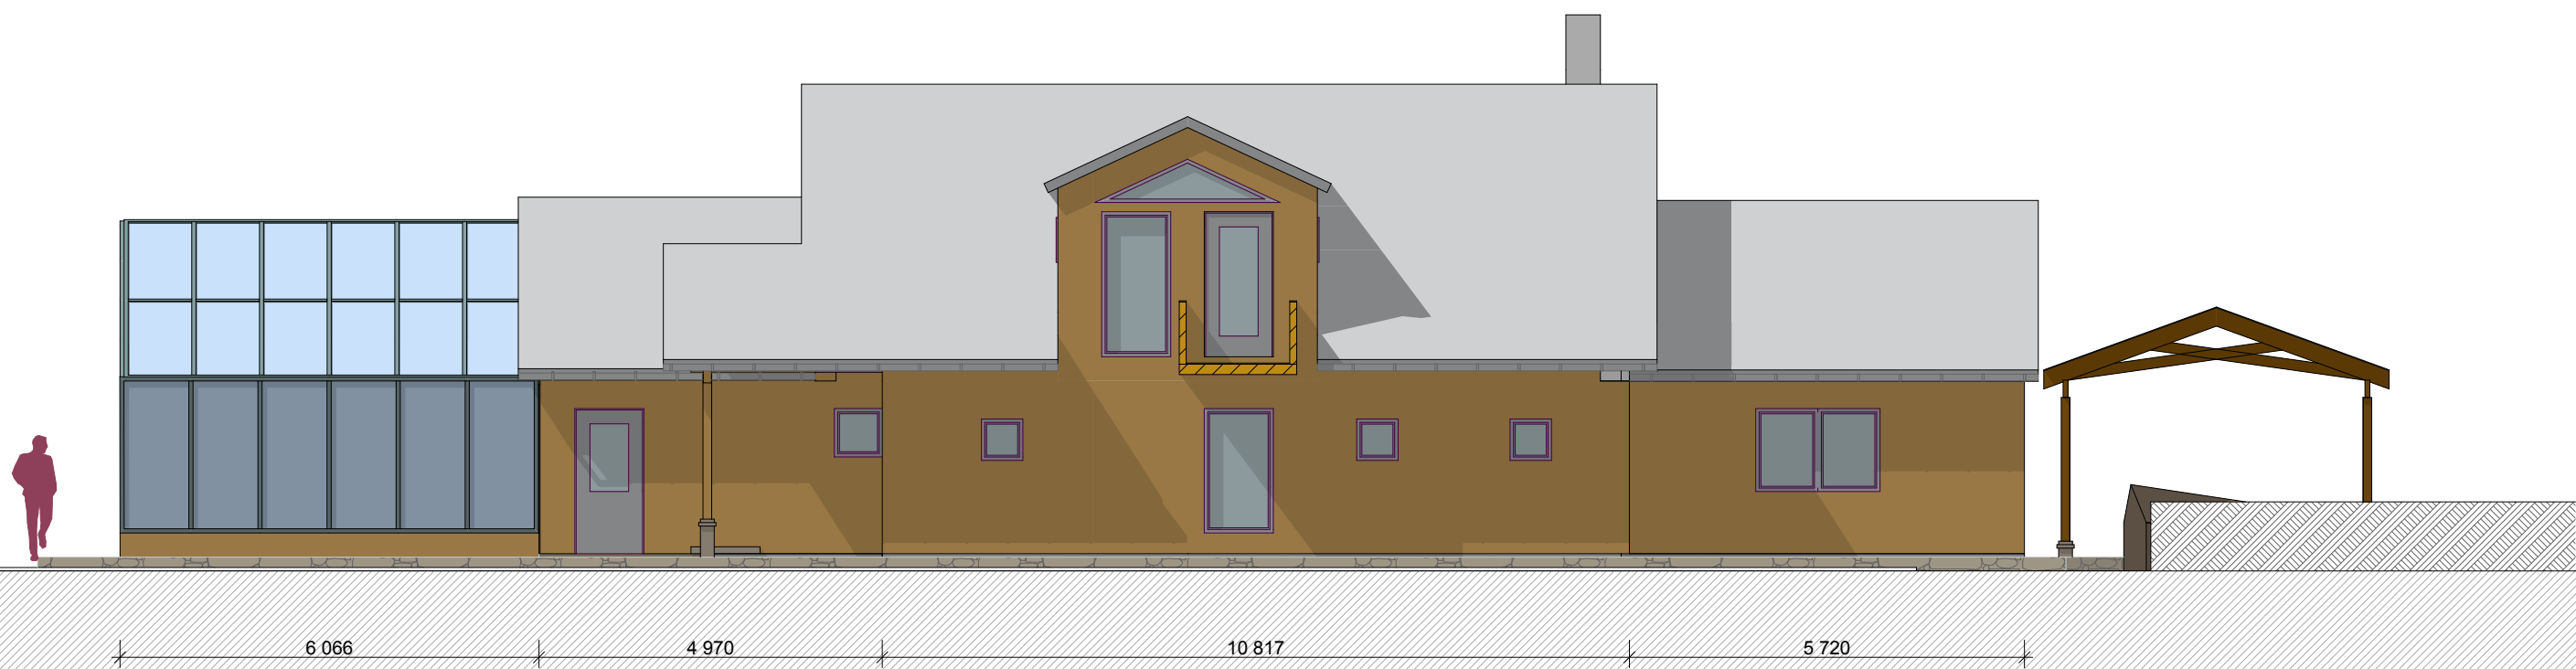


Urte og -toveverkstedet

Fasade øst

1:100




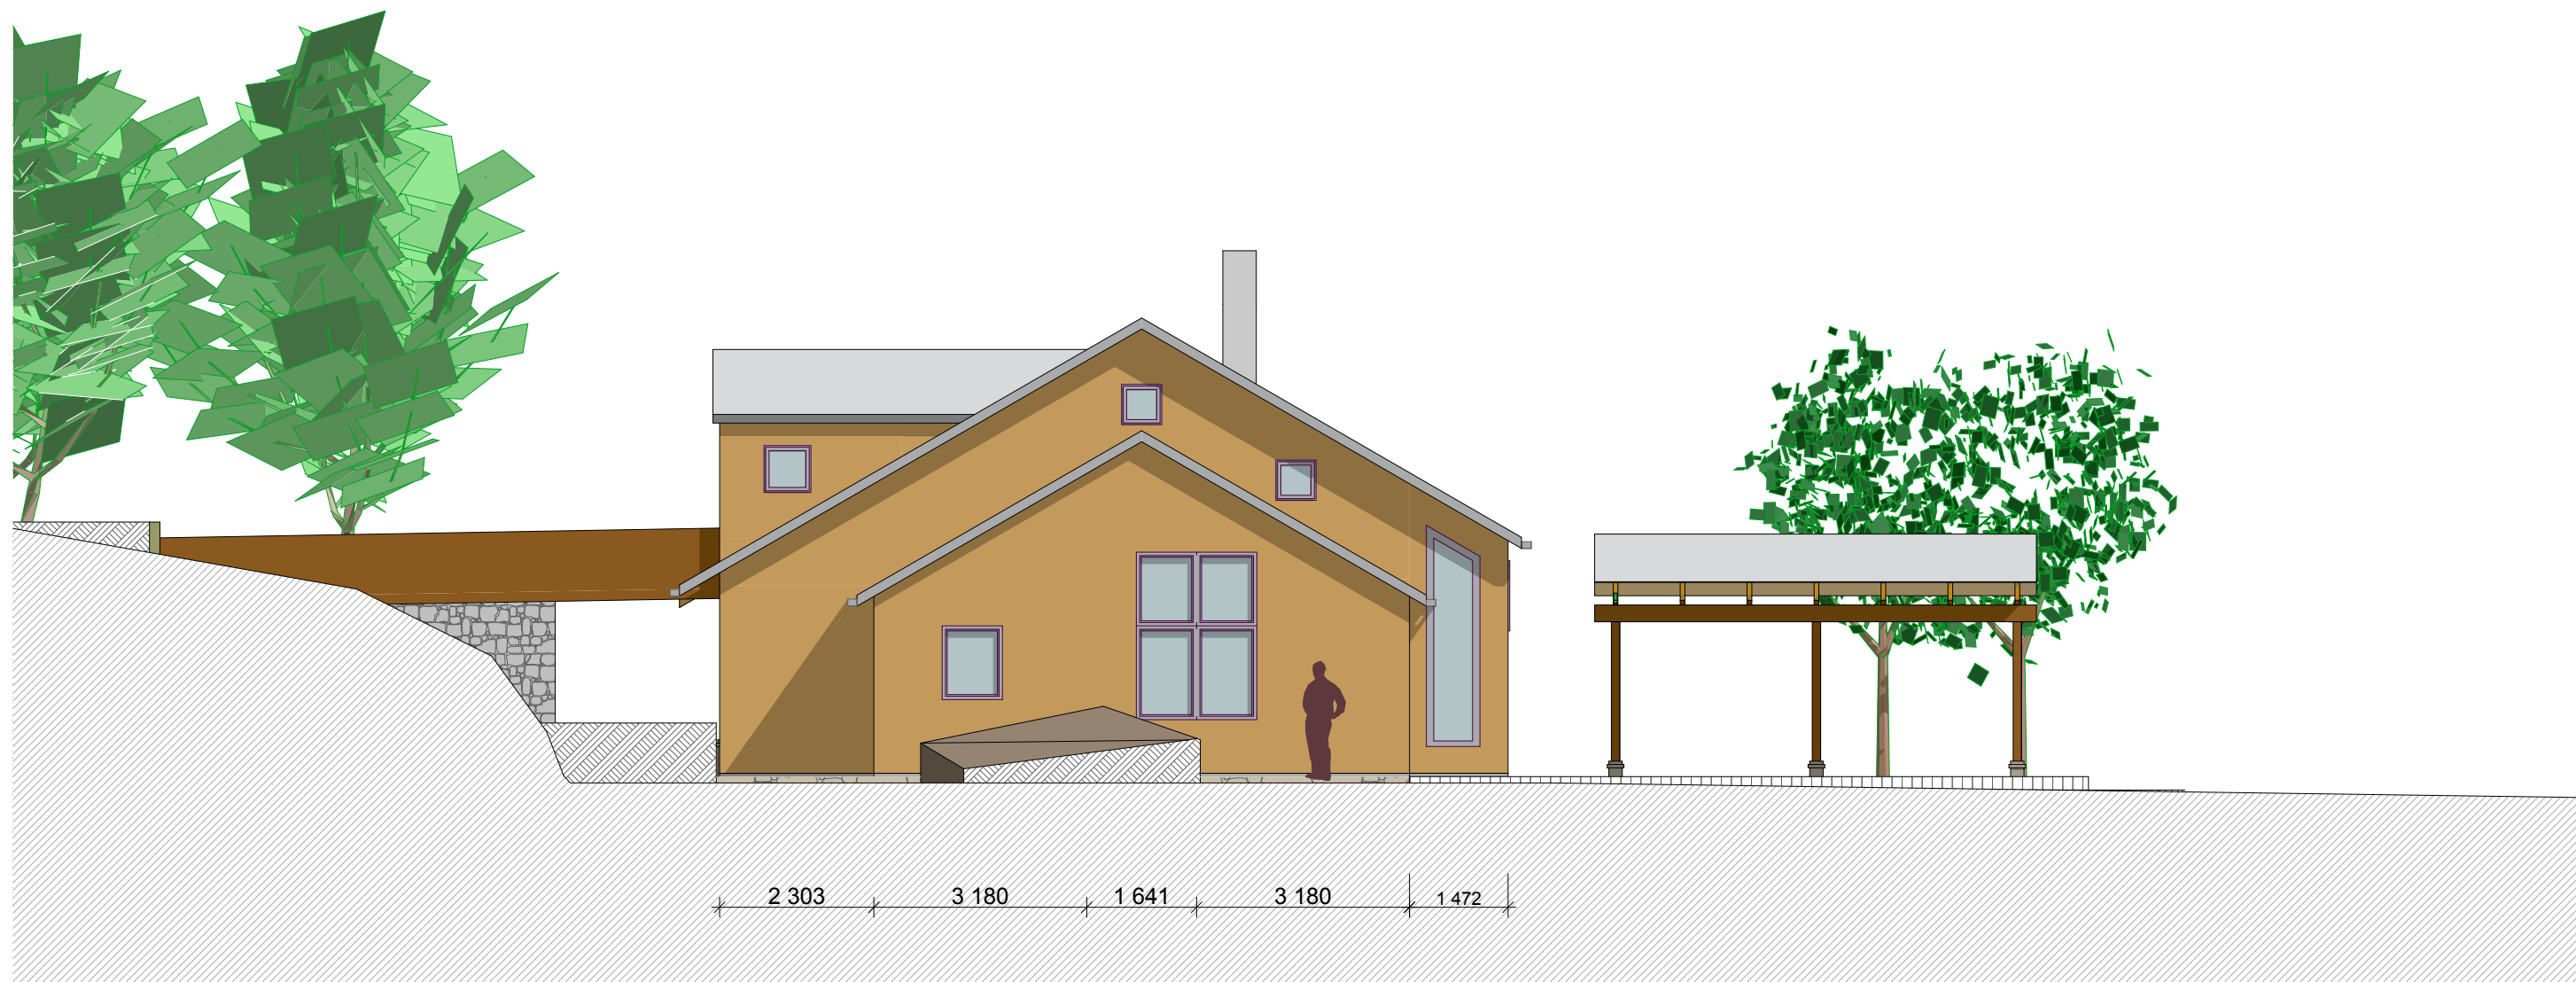

Urte og -toveverkstedet

Fasade nord


1:100

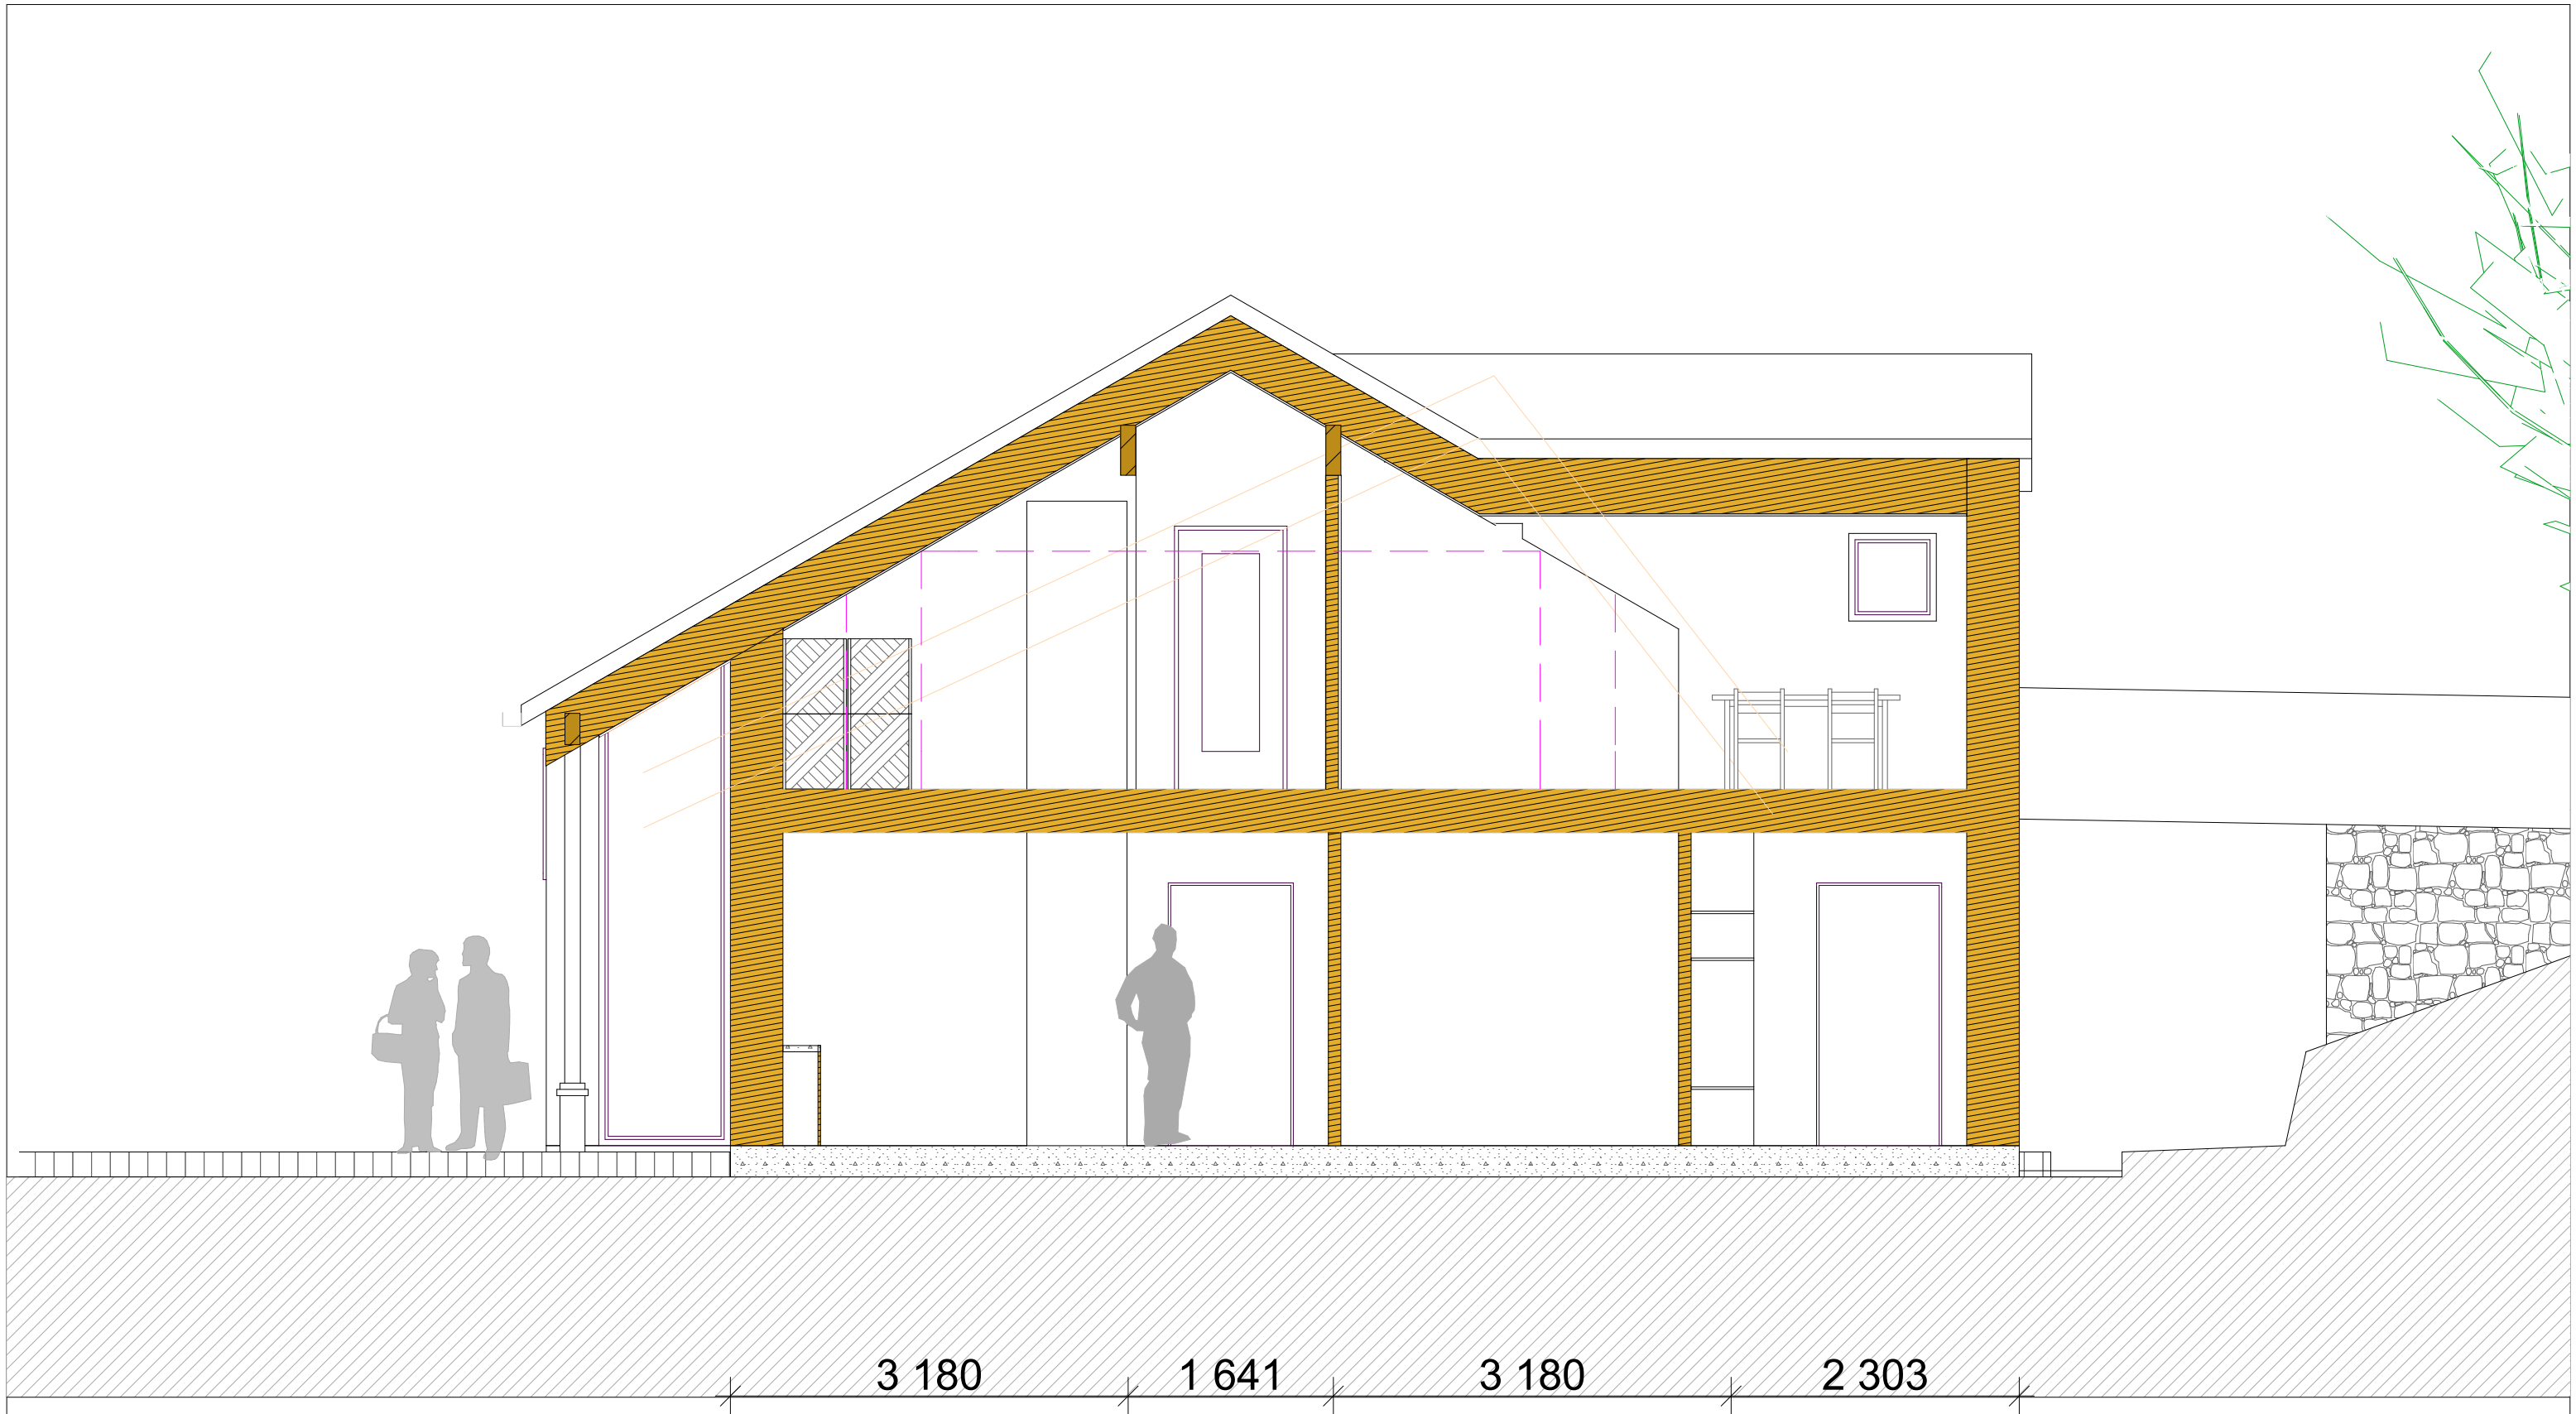

Urte og -toveverkstedet

Snitt A17

1:50

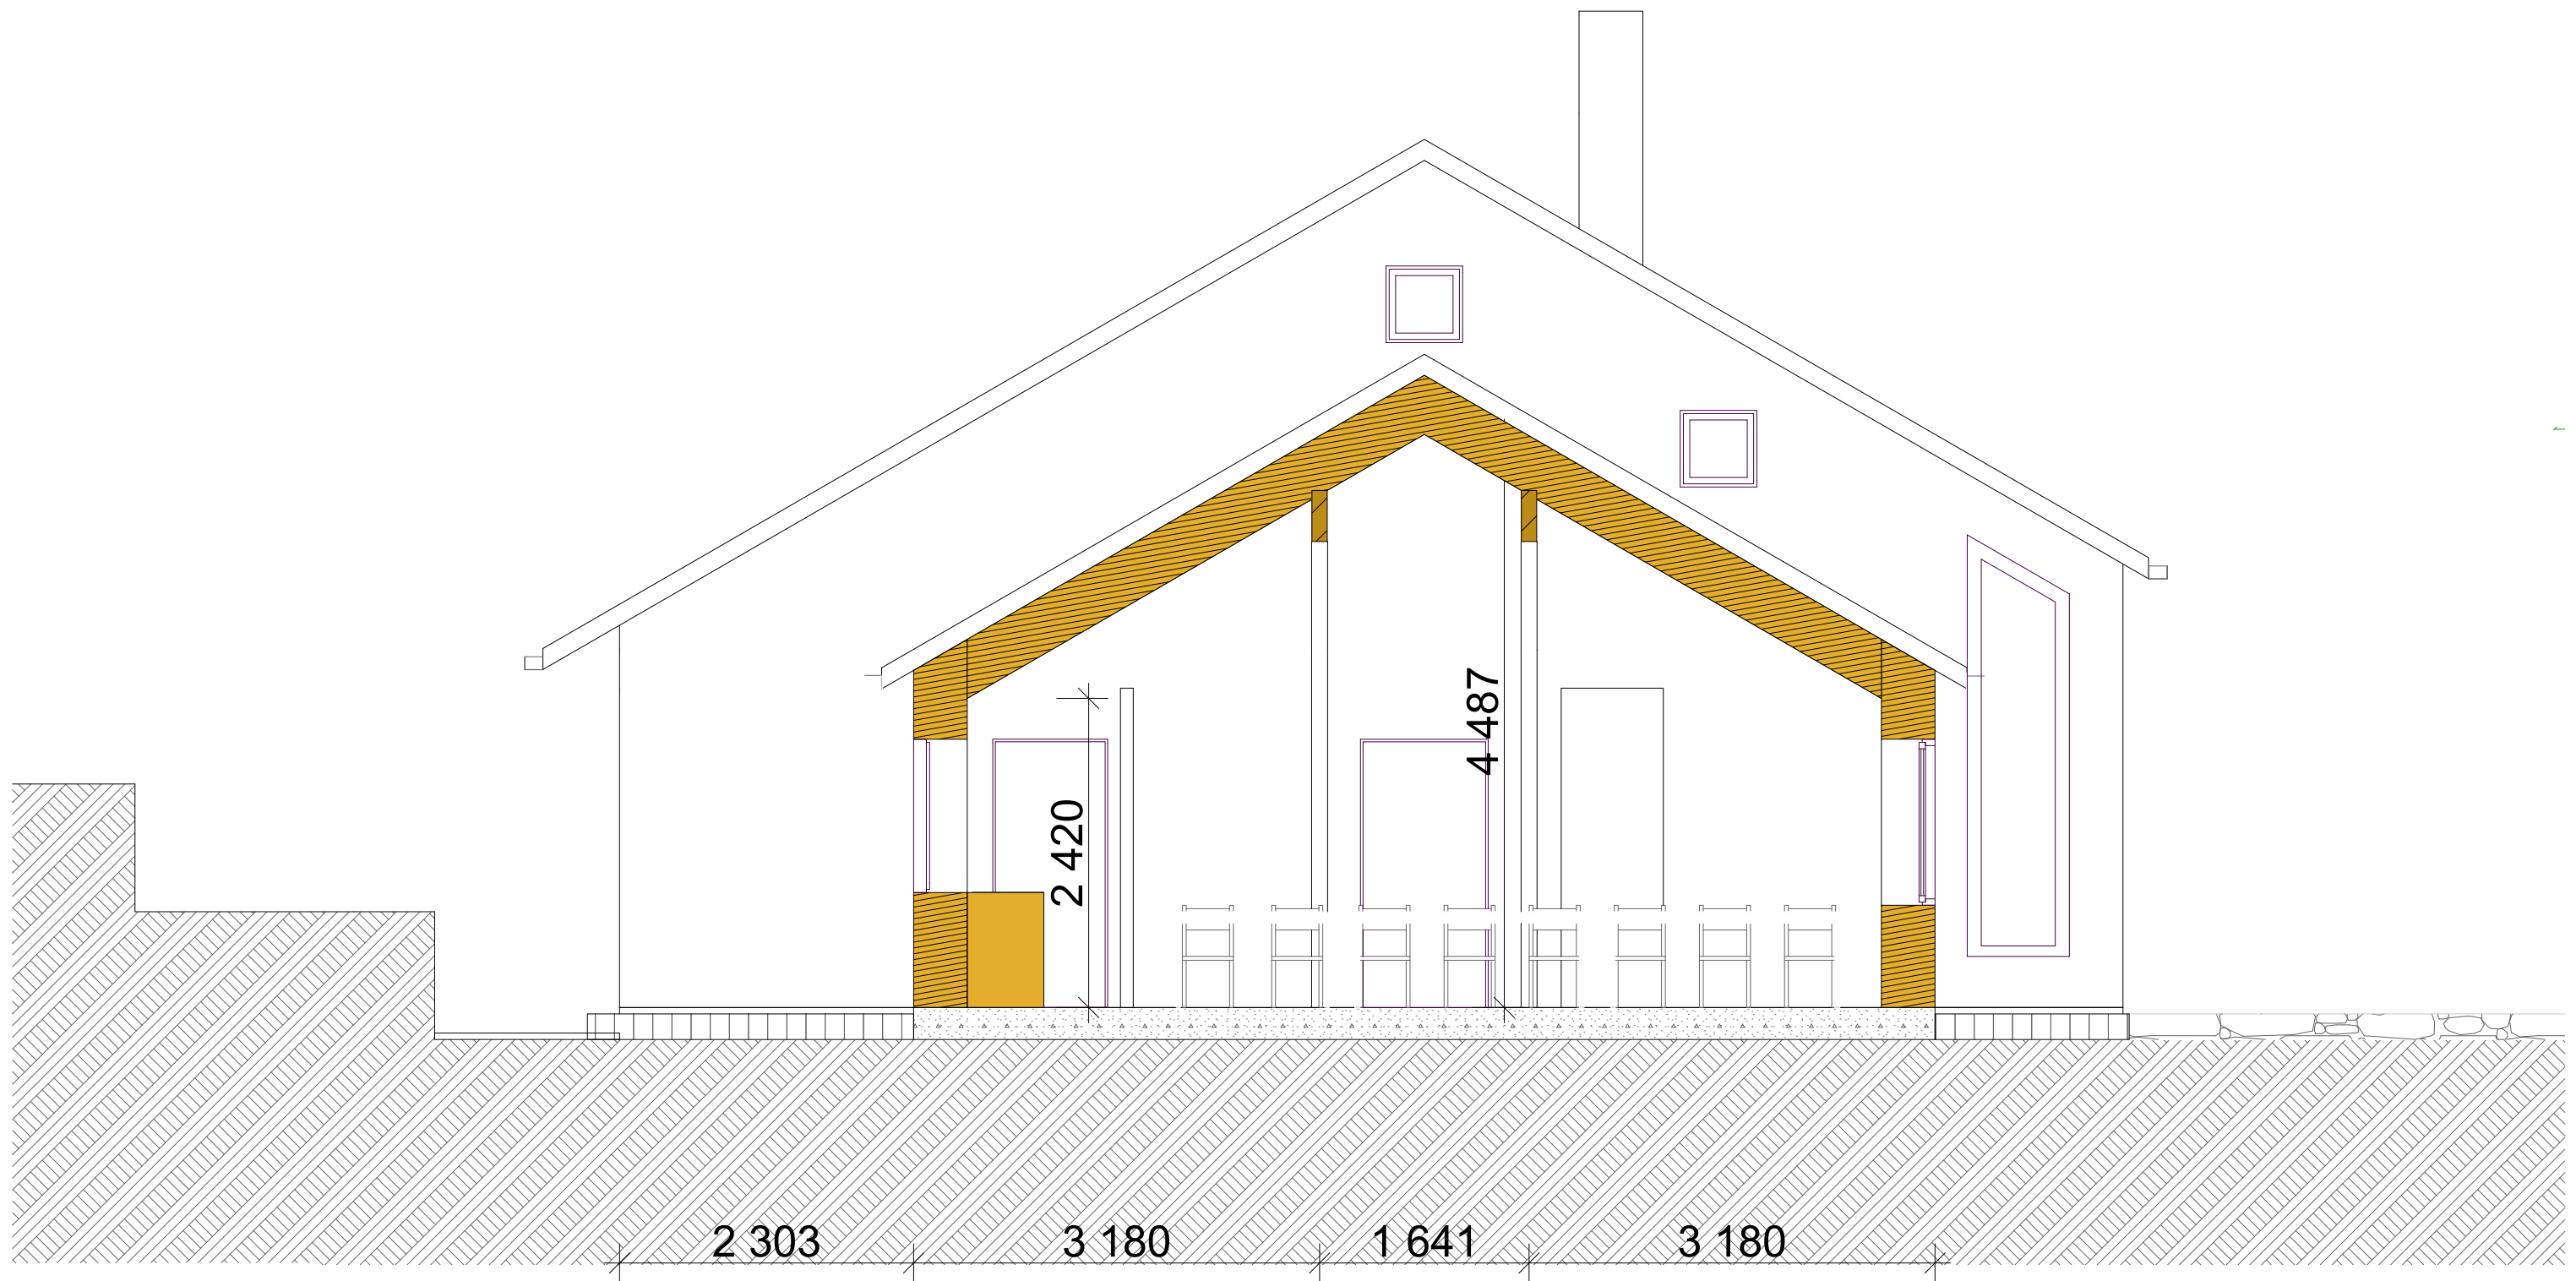



Urte og -toveverkstedet

Snitt A18

1:50



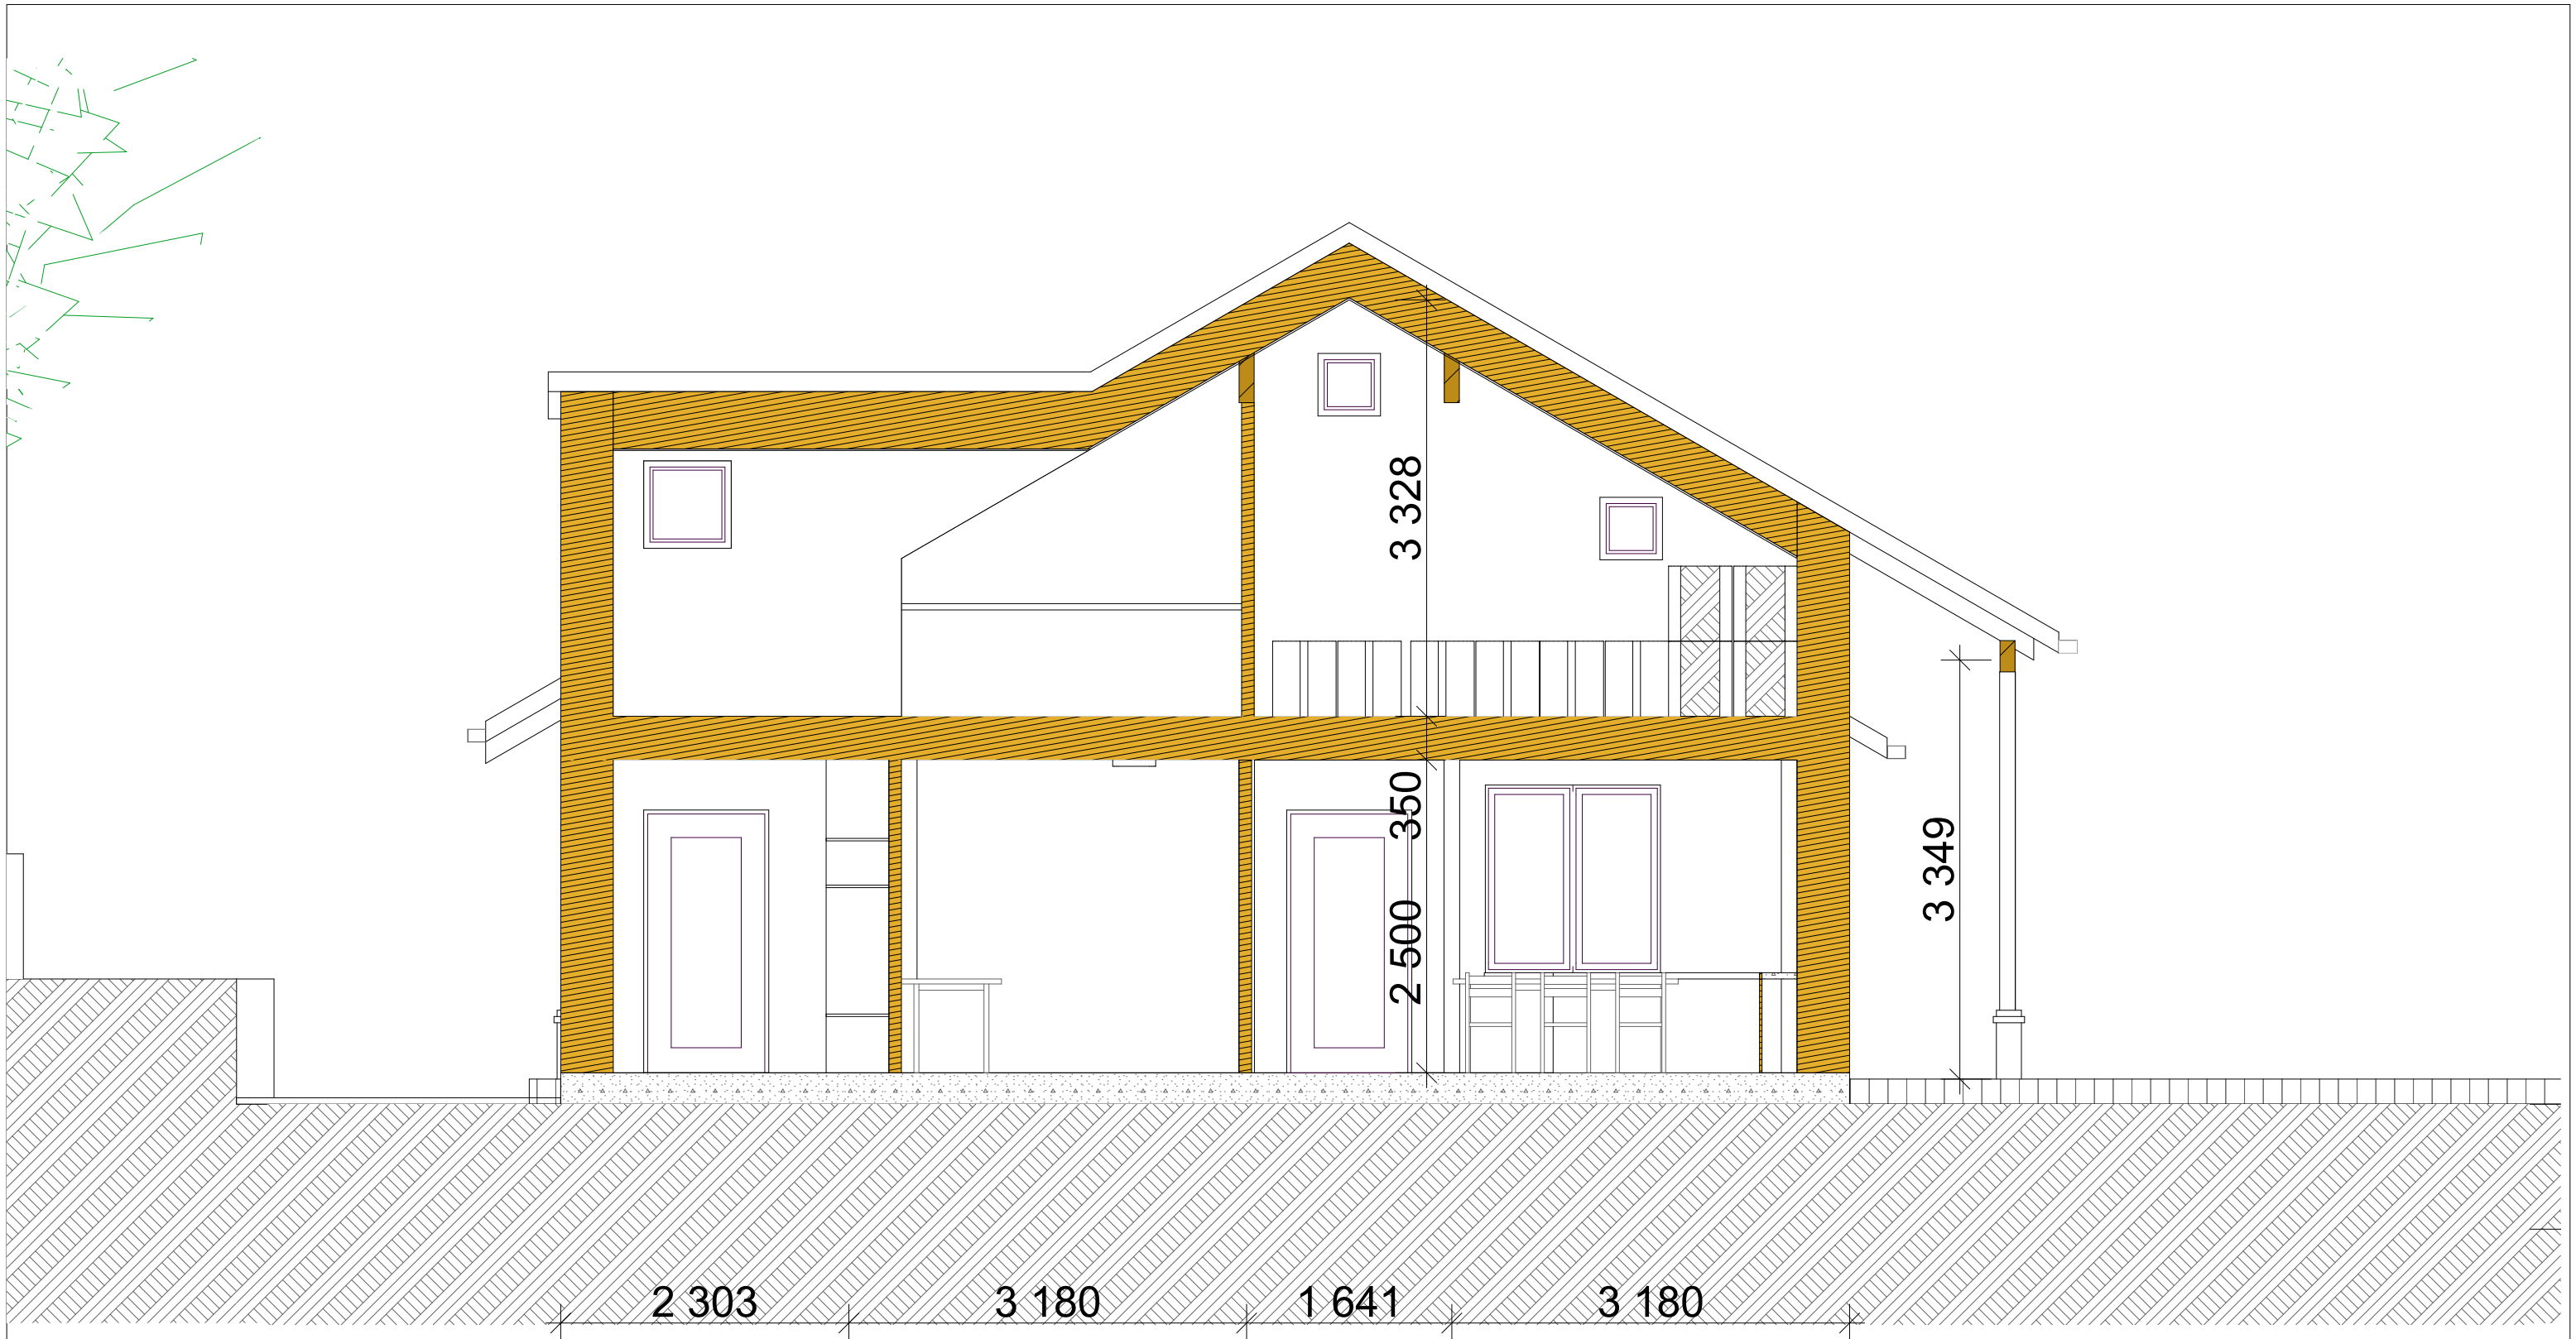

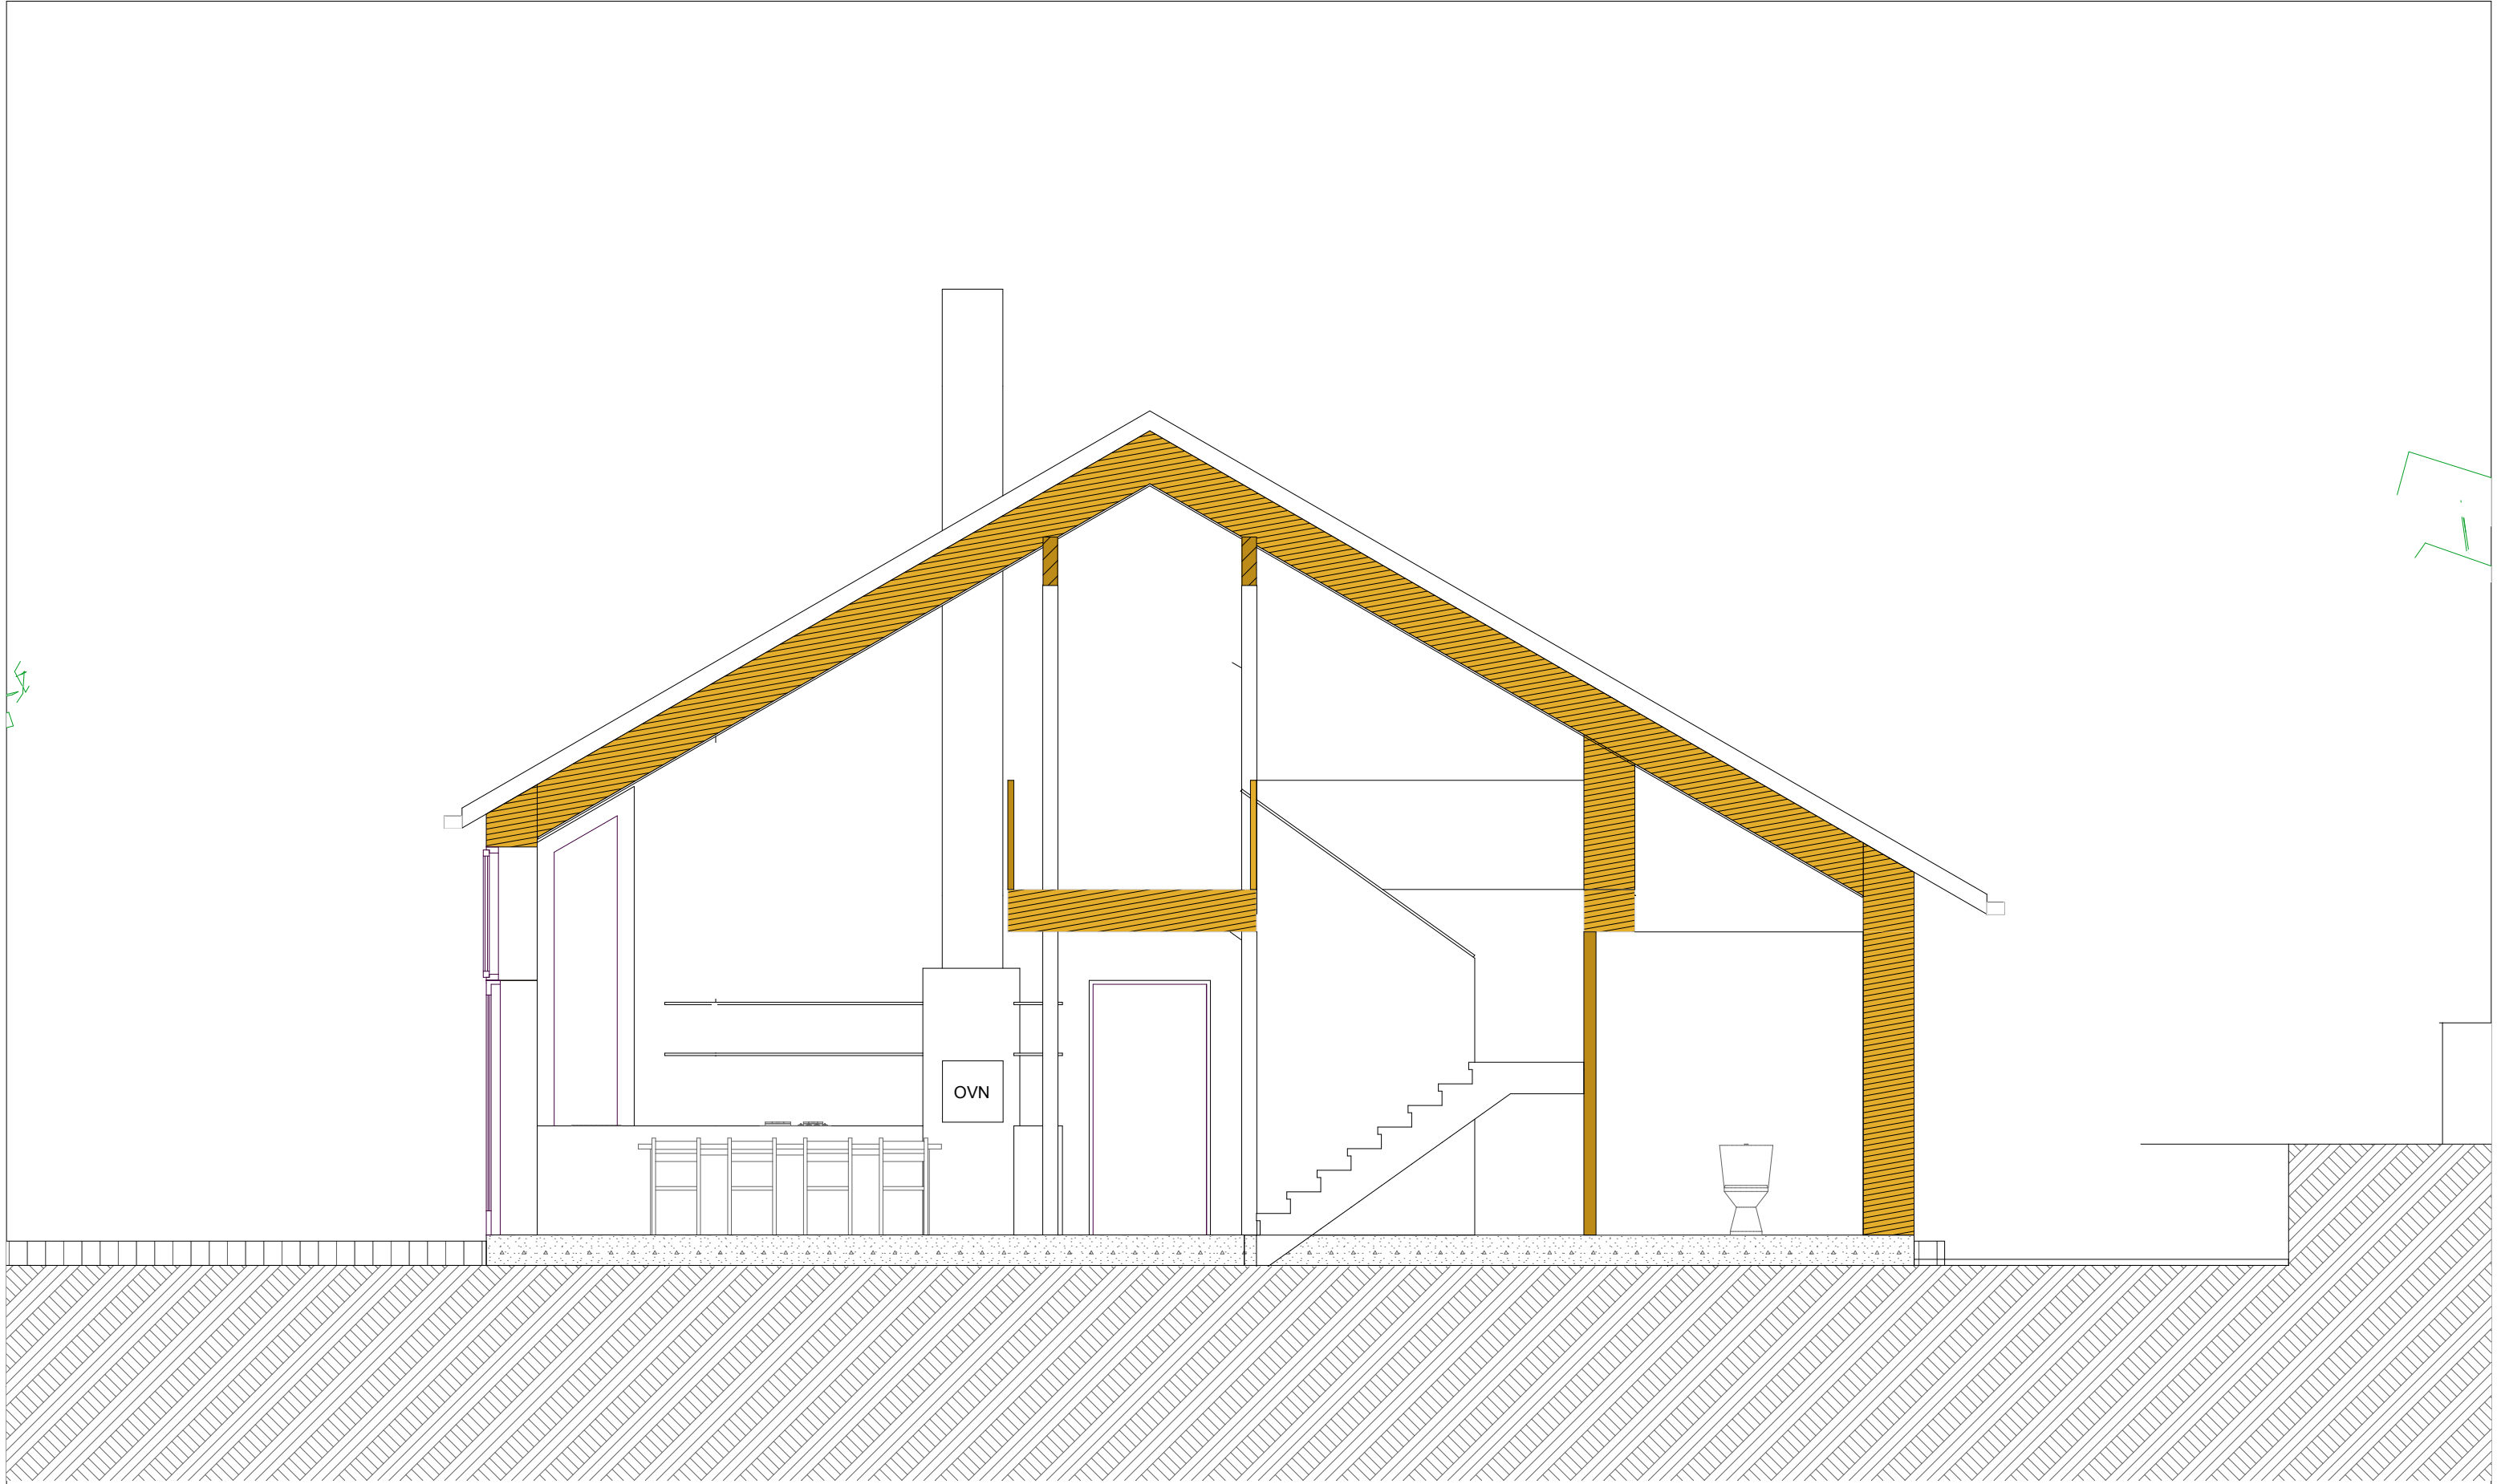

Urte og -toveverkstedet

Snitt 24

1:50